


NOTES:  
 01. FOOTING SIZES TO BE DETERMINED DURING TIME OF INSTALLATION. DEPTH OF FOOTING DETERMINED BY SOIL CONDITIONS / FROST LINE.

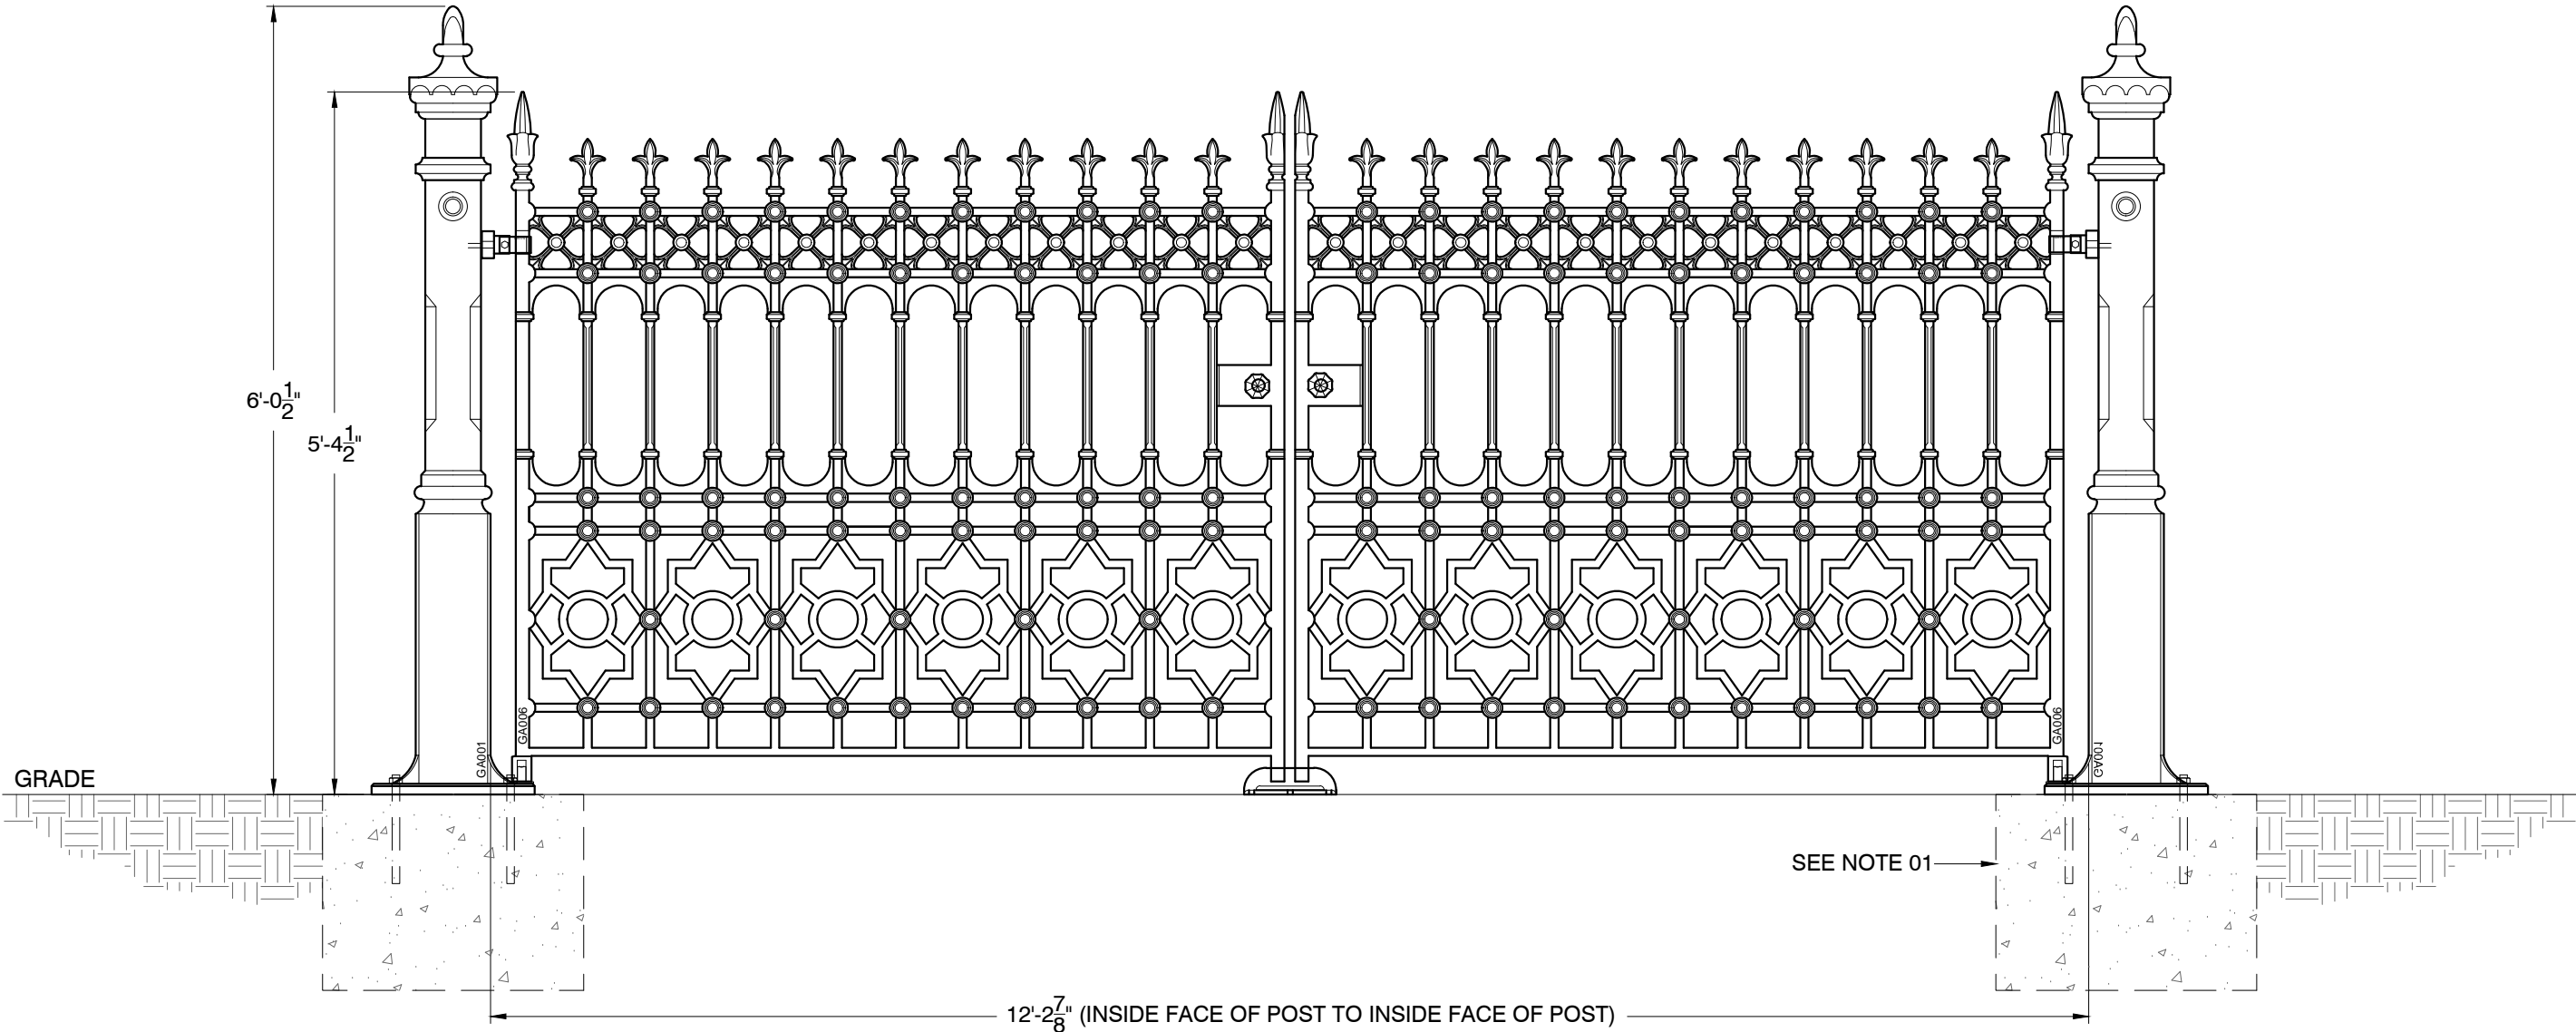

**HERITAGE  
 CAST IRON**  
 |||||  
**USA**  
 WWW.HERITAGECASTIRONUSA.COM

**Construction**  
 All railing, gates and posts are crafted in solid cast iron, and are modular in design for ease of installation.

**Finishing**  
 Components are provided with a rust-preventative universal primer basecoat, ready for application of final paint finish upon installation.

| Item # | Qty. | Description                    | Weight             |
|--------|------|--------------------------------|--------------------|
| GA006  | 1    | Stewart 12' Gate (1 Pair)      | 992 lbs (per pair) |
| GA001  | 2    | Pillar Driveway Gate Post      | 268 lbs Each       |
| GA175  | 2    | Pillar Hinge And Pivot Set     |                    |
| GA020  | 2    | Driveway Gate Handles (1 Pair) |                    |
| GA156  | 1    | Driveway Gate Stop             |                    |

| Pricing      |                   |
|--------------|-------------------|
| GATE:        | \$ 3889.97        |
| POSTS:       | \$ 2040.00        |
| HARDWARE:    | \$ 225.60         |
| <b>MSRP:</b> | <b>\$ 6155.57</b> |

SCALE : 3/4"=1'-0"

**STEWART  
 GA006-01**