


NOTES:
 01. FOOTING SIZES TO BE DETERMINED DURING TIME OF INSTALLATION. DEPTH OF FOOTING DETERMINED BY SOIL CONDITIONS / FROST LINE.

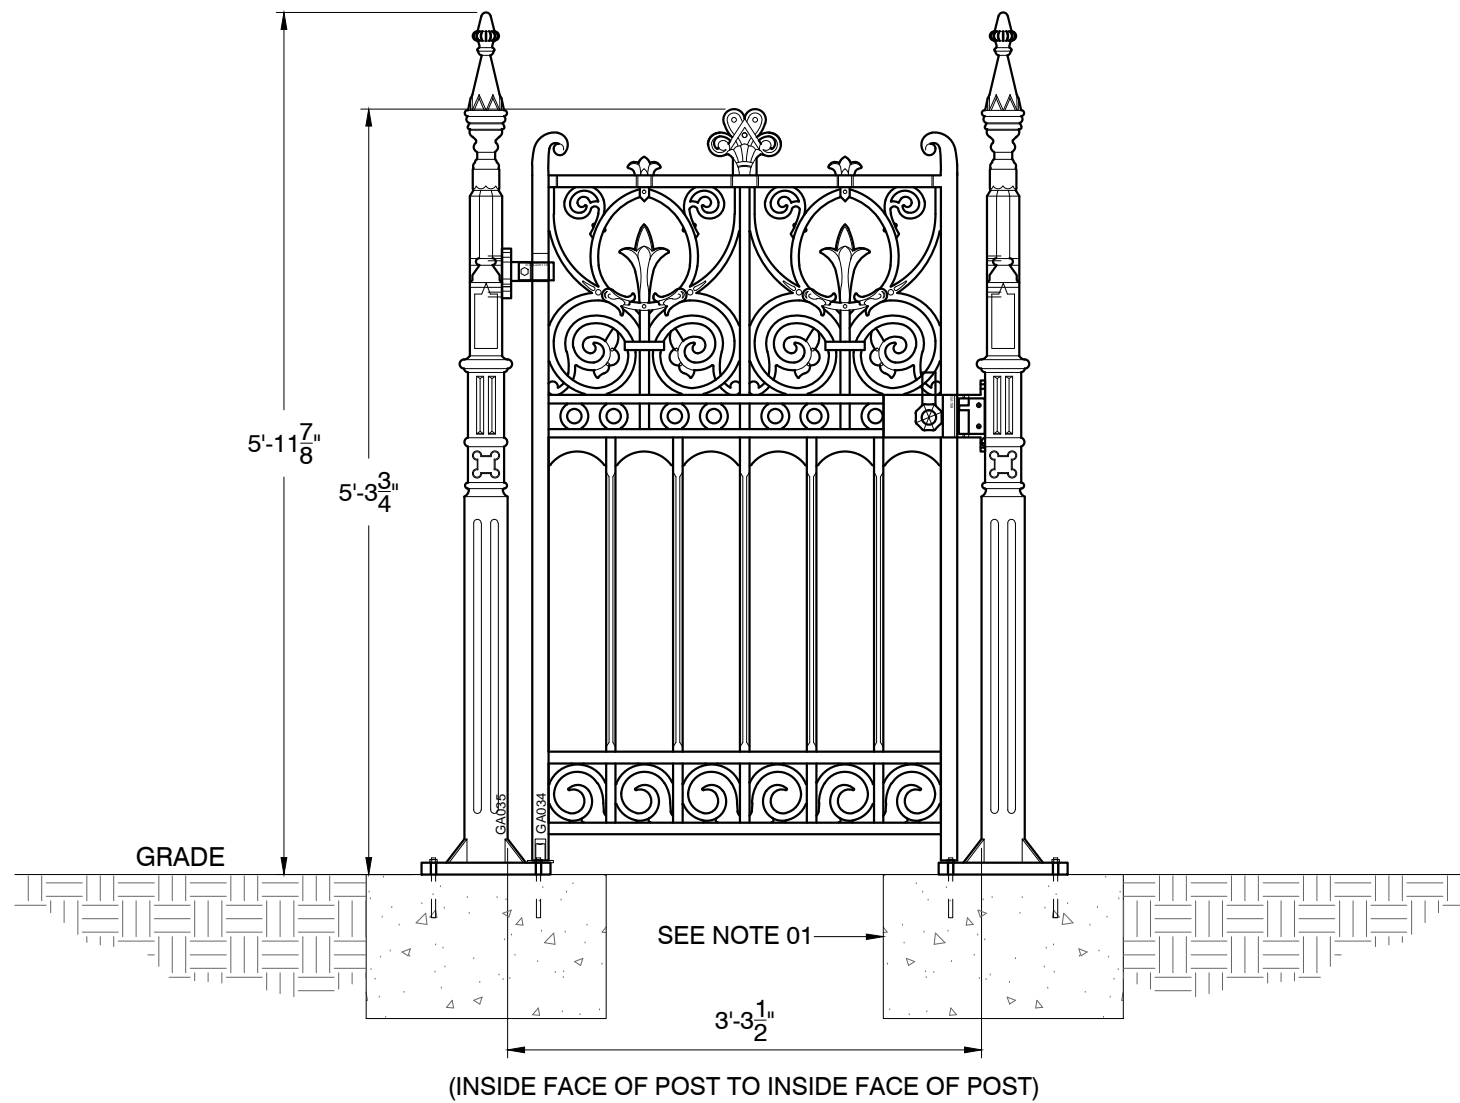

**HERITAGE
 CAST IRON**
 |||||
USA
 WWW.HERITAGECASTIRONUSA.COM

Construction
 All railing, gates and posts are crafted in solid cast iron, and are modular in design for ease of installation.

Finishing
 Components are provided with a rust-preventative universal primer basecoat, ready for application of final paint finish upon installation.

Item #	Qty.	Description	Weight
GA034	1	Prospect 3' Pedestrian Gate	225 lbs
GA035	2	Gothic Pedestrian Gate Post	209 lbs Each
GA174	1	Gothic Hinge And Pivot Set	
GA158	1	Pedestrian Gate Handle And Striker	

Pricing	
GATE:	\$ 888.00
POSTS:	\$ 2148.96
HARDWARE:	\$ 110.40
MSRP:	\$ 3147.36

SCALE : 3/4"=1'-0"

**PROSPECT
 GA034-01**