


NOTES:
 01. FOOTING SIZES TO BE DETERMINED DURING TIME OF INSTALLATION. DEPTH OF FOOTING DETERMINED BY SOIL CONDITIONS / FROST LINE.

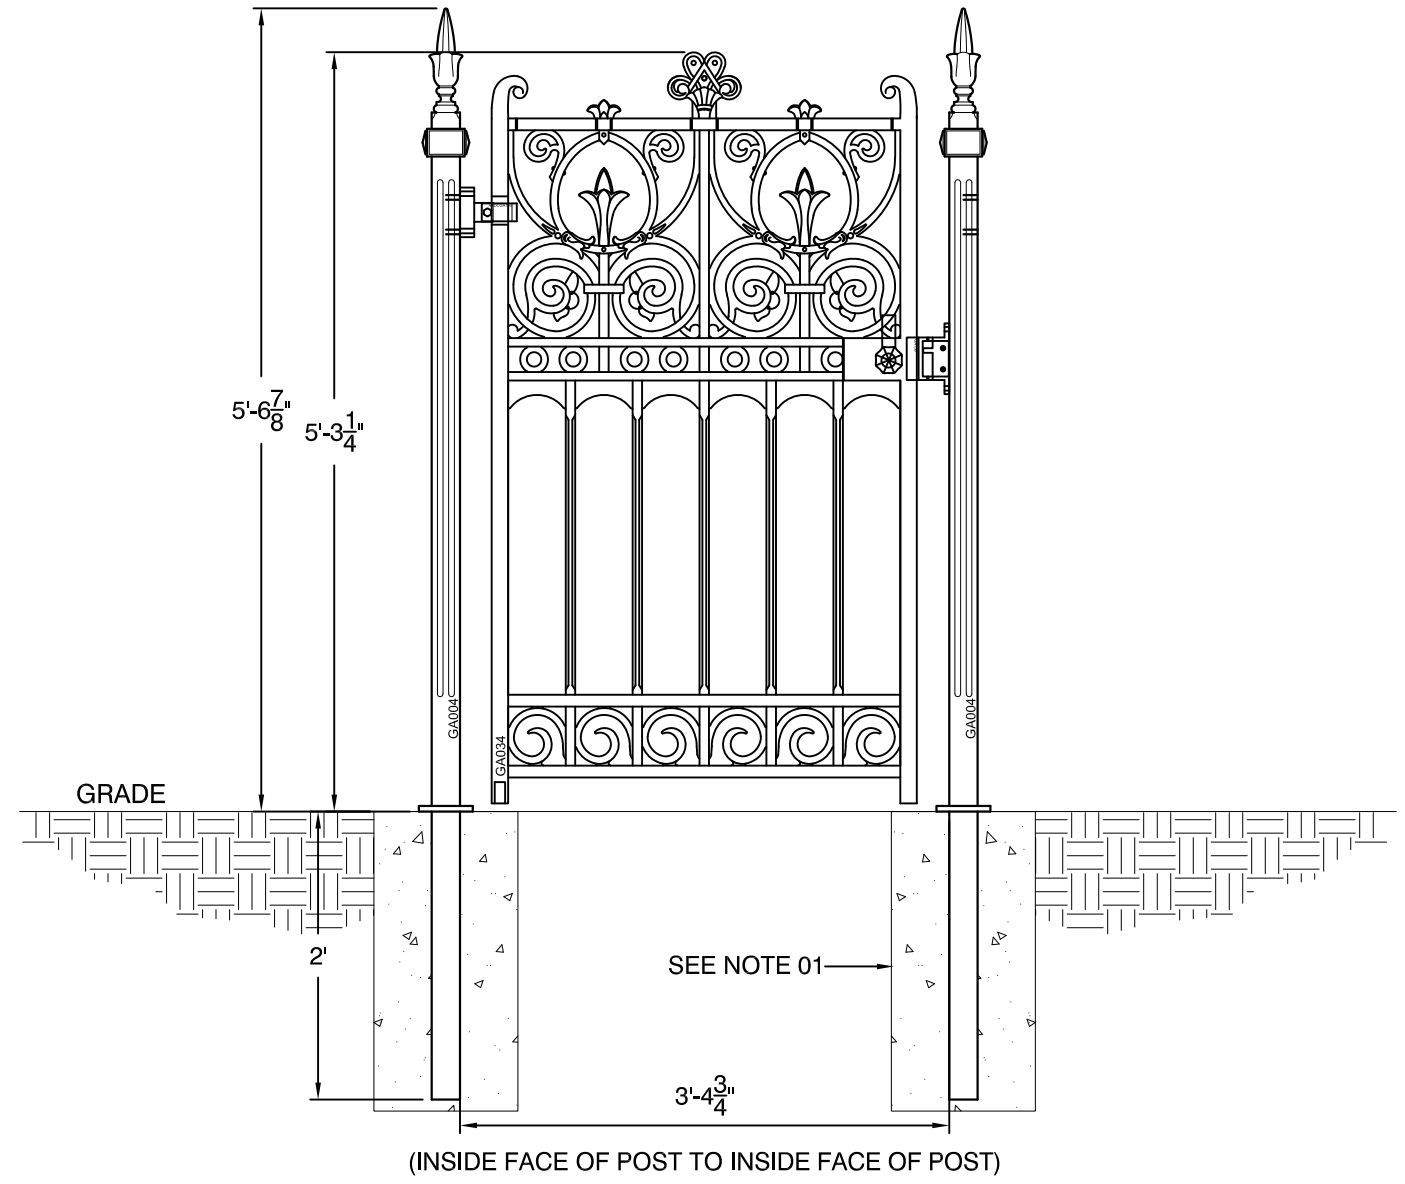

Construction
 All railing, gates and posts are crafted in solid cast iron, and are modular in design for ease of installation.

Finishing
 Components are provided with a rust-preventative universal primer basecoat, ready for application of final paint finish upon installation.

| Item # | Qty. | Description | Weight |
|--------|------|--|--------------|
| GA034 | 1 | Prospect 3' Pedestrian Gate | 225 lbs |
| GA004 | 2 | School Pedestrian Gate Post with Root Fixing | 154 lbs Each |
| GA176 | 1 | School Hinge And Pivot Set | |
| GA158 | 1 | Pedestrian Gate Handle And Striker | |
| | | | |



SCALE : 3/4"=1'-0"

PROSPECT
 GA034-04