


NOTES:  
 01. FOOTING SIZES TO BE DETERMINED DURING TIME OF INSTALLATION. DEPTH OF FOOTING DETERMINED BY SOIL CONDITIONS / FROST LINE.

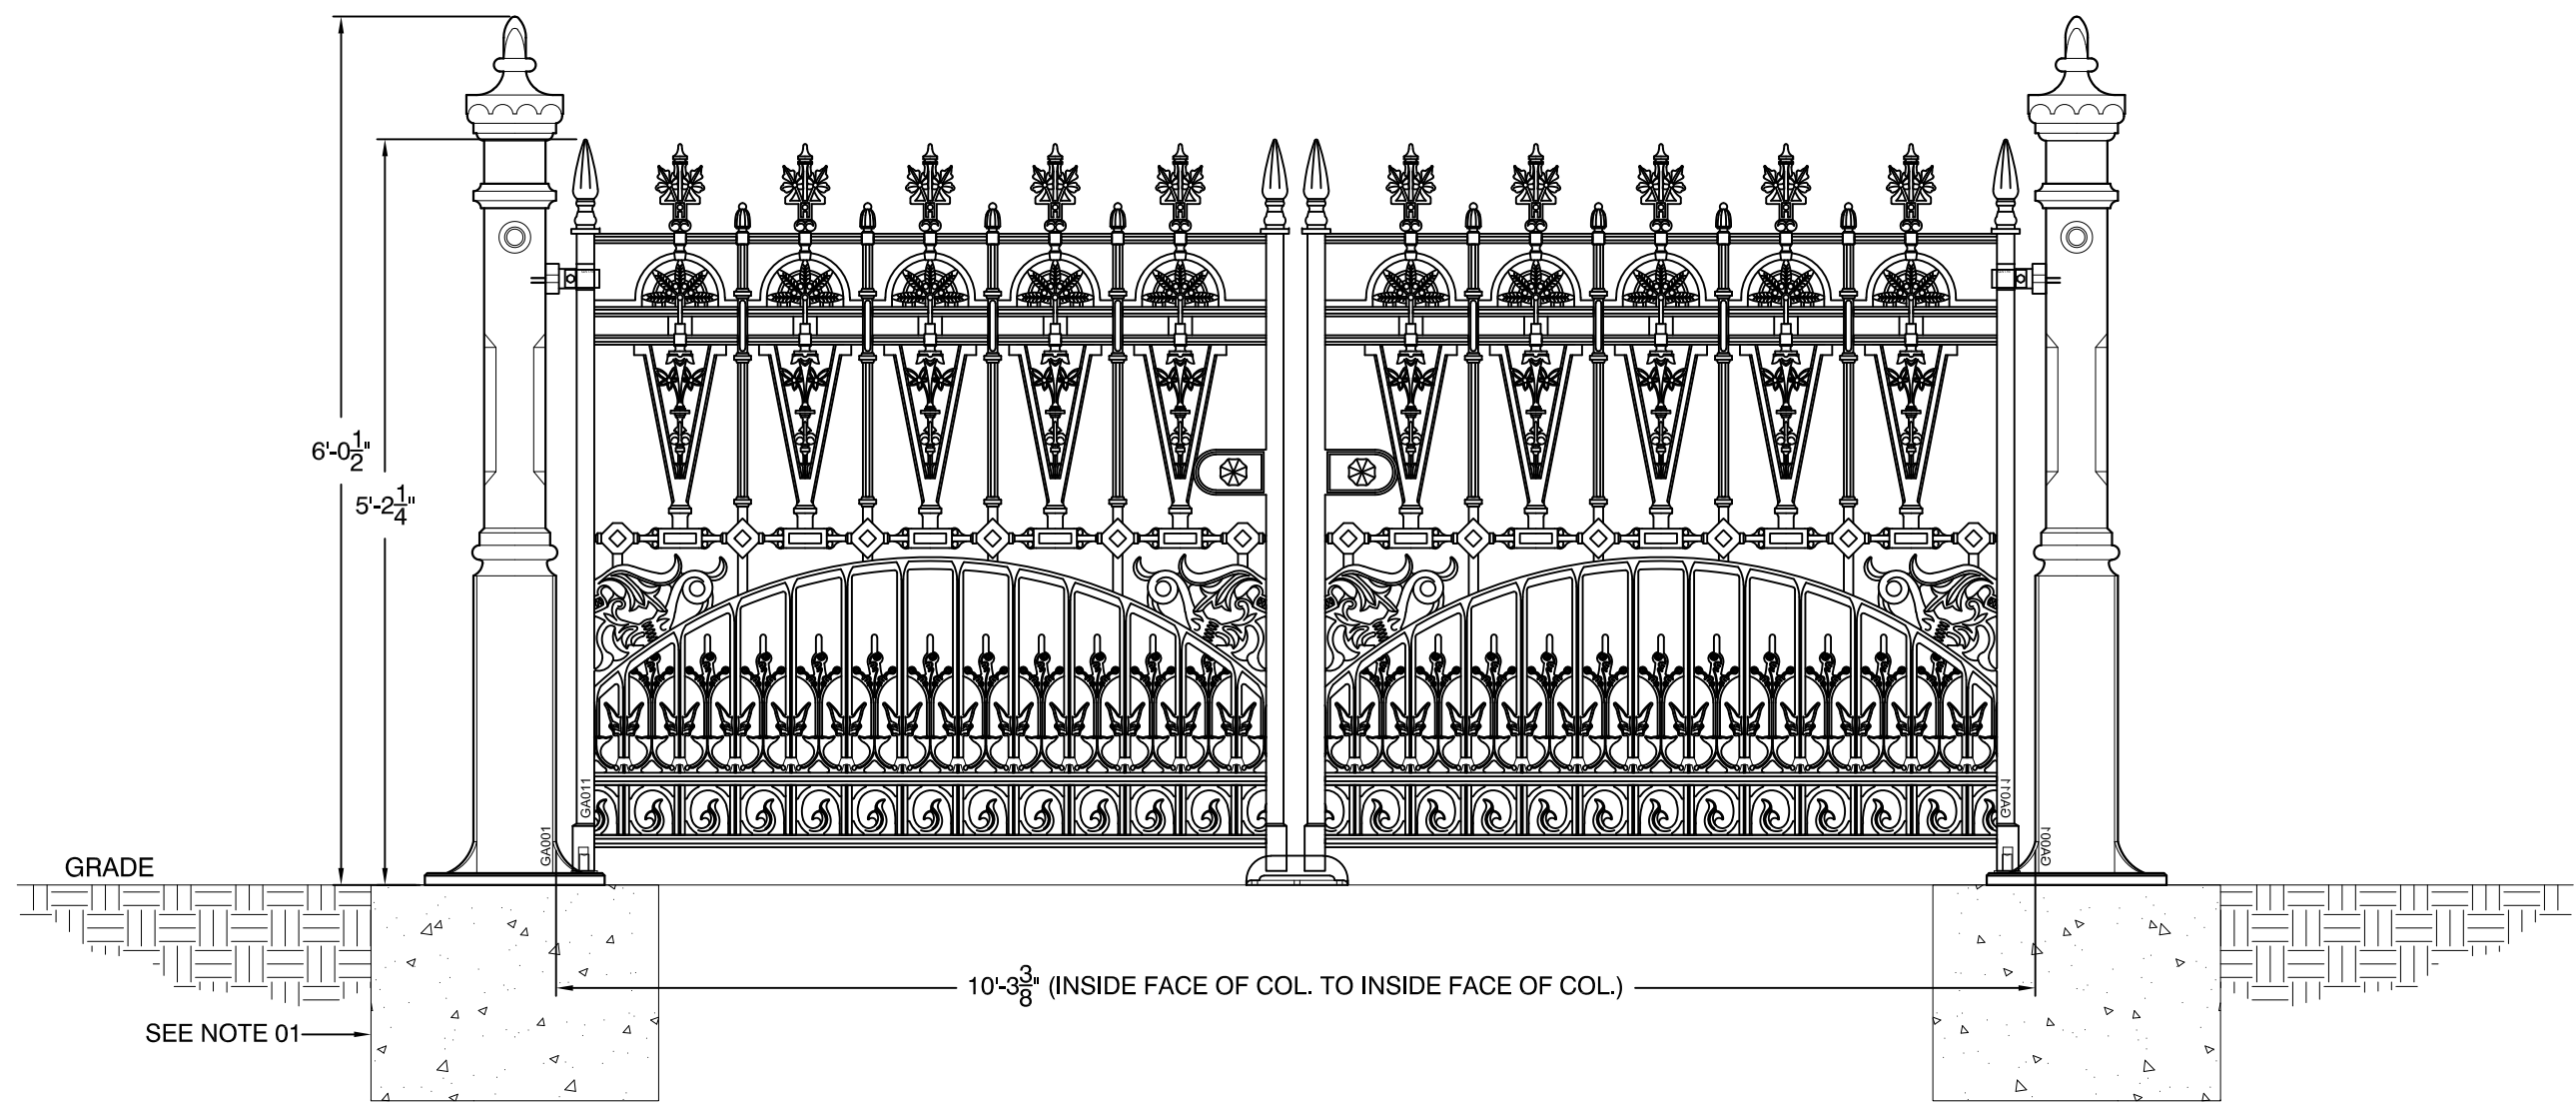

**Construction**  
 All railing, gates and posts are crafted in solid cast iron, and are modular in design for ease of installation.

**Finishing**  
 Components are provided with a rust-preventative universal primer basecoat, ready for application of final paint finish upon installation.

| Item # | Qty. | Description                    | Weight             |
|--------|------|--------------------------------|--------------------|
| GA011  | 1    | Gilberton 10' Gate (1 Pair)    | 926 lbs (per pair) |
| GA001  | 2    | Pillar Driveway Gate Post      | 268 lbs Each       |
| GA175  | 2    | Pillar Hinge And Pivot Set     |                    |
| GA020  | 2    | Driveway Gate Handles (1 Pair) |                    |
| GA156  | 1    | Driveway Gate Stop             |                    |



SCALE : 3/4"=1'-0"

GILBERTON  
 GA011-01