


NOTES:
 01. FOOTING SIZES TO BE DETERMINED DURING TIME OF INSTALLATION. DEPTH OF FOOTING DETERMINED BY SOIL CONDITIONS / FROST LINE.

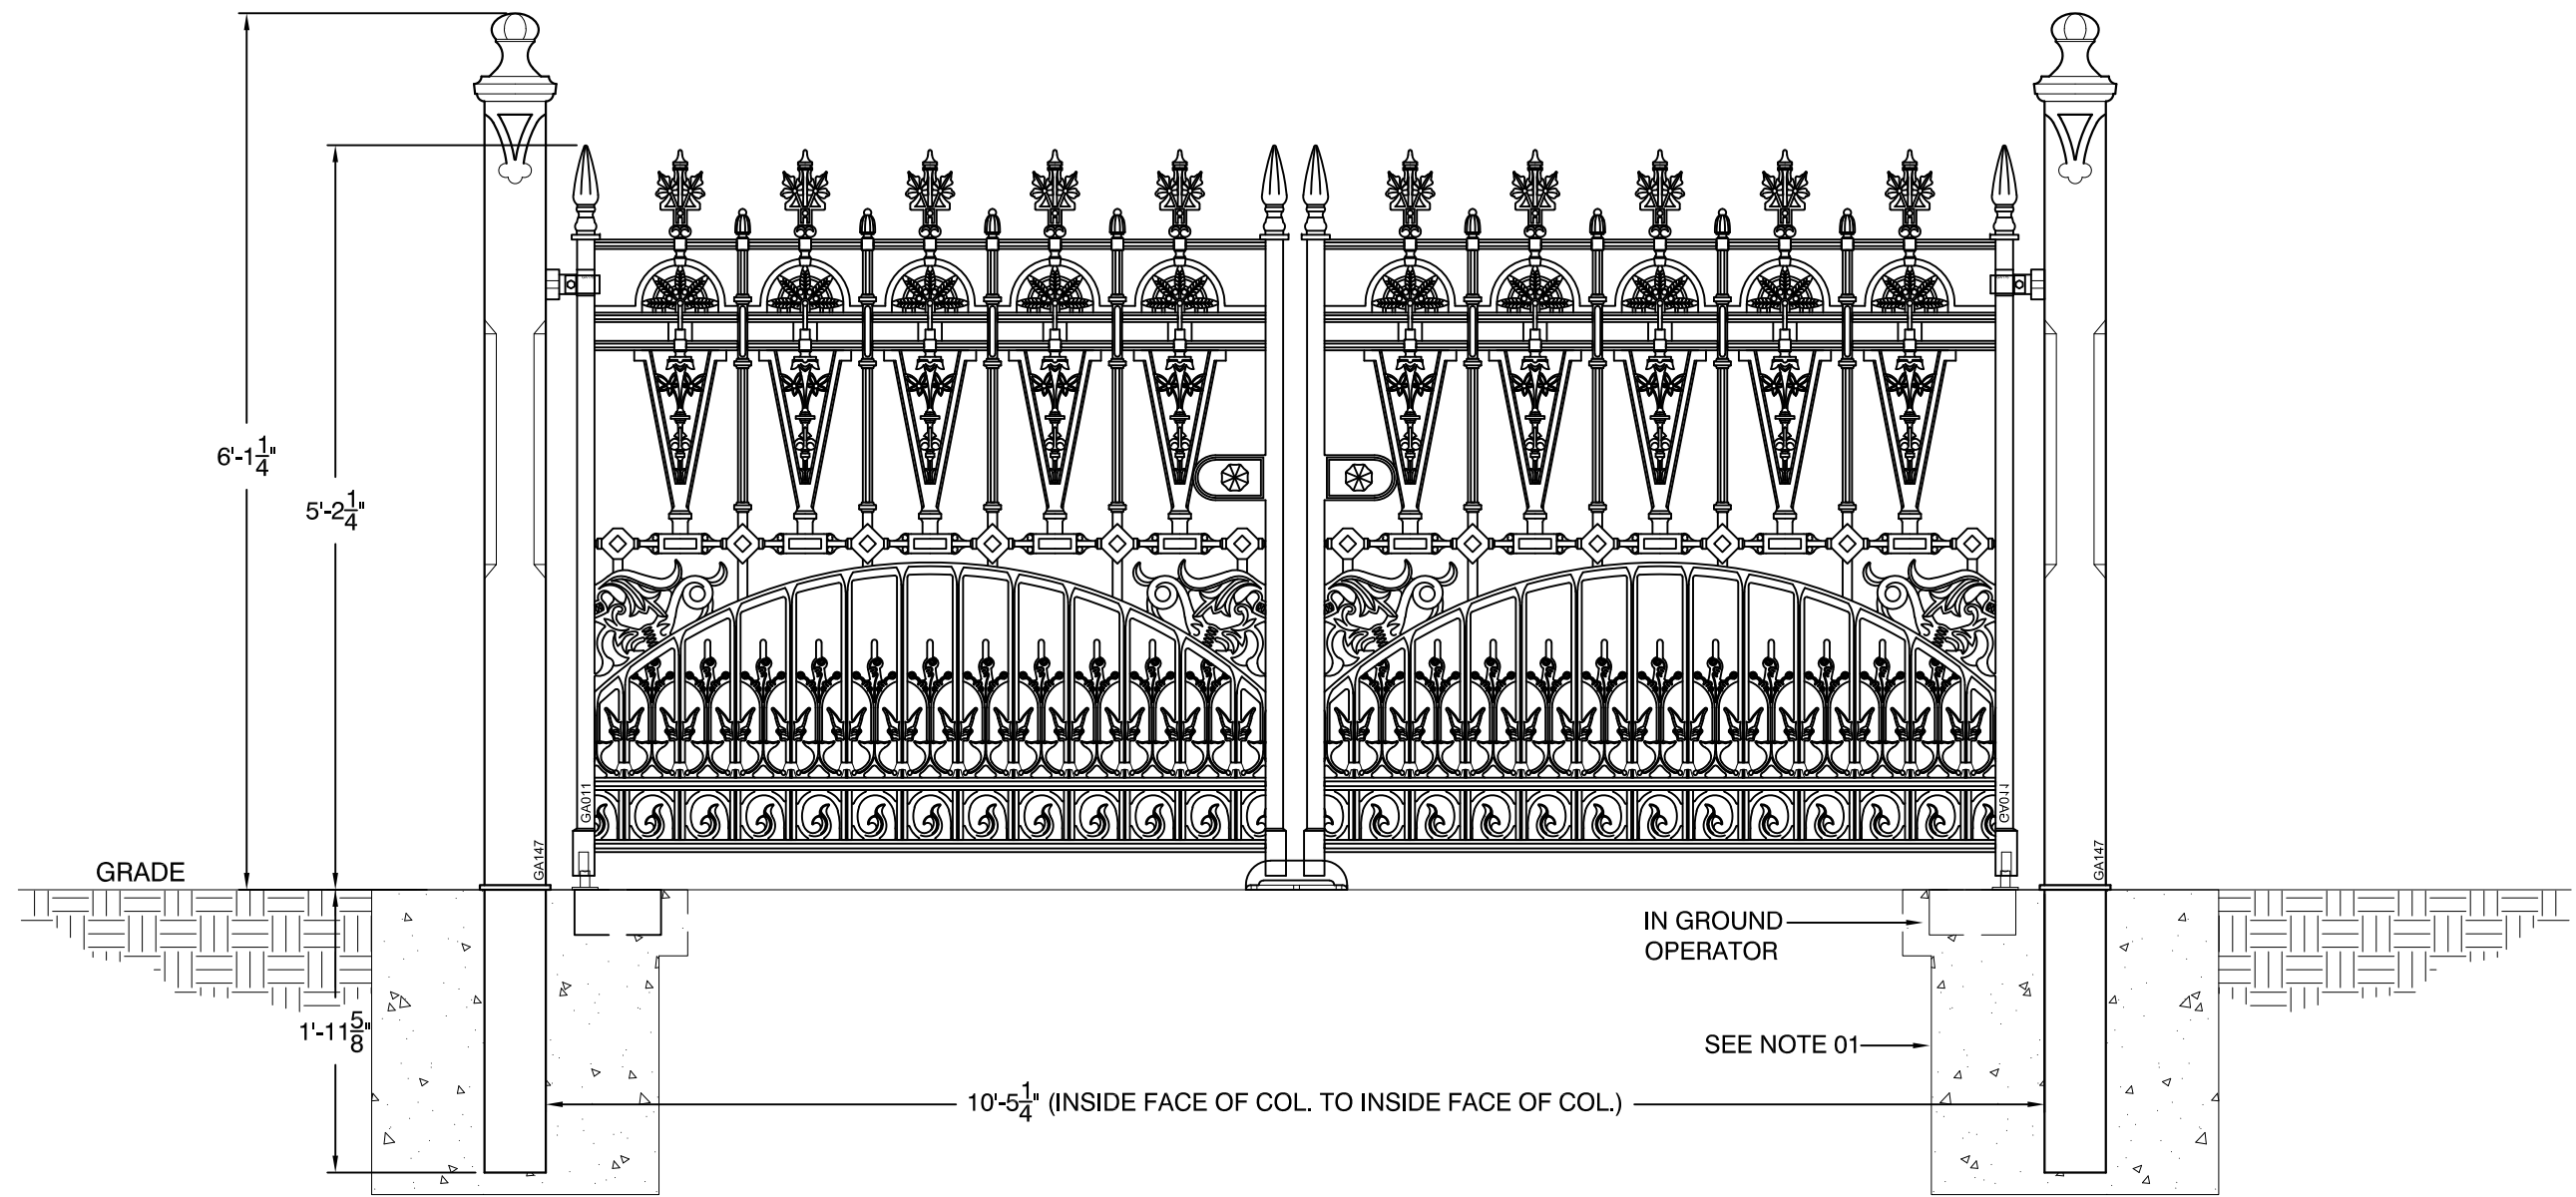

Construction
 All railing, gates and posts are crafted in solid cast iron, and are modular in design for ease of installation.

Finishing
 Components are provided with a rust-preventative universal primer basecoat, ready for application of final paint finish upon installation.

Item #	Qty.	Description	Weight
GA011	1	Gilberton 10' Gate (1 Pair)	926 lbs (per pair)
GA147	2	Pillar Driveway Gate Post with Root Fixing	304 lbs Each
GA175	2	Pillar Hinge And Pivot Set	
GA020	2	Driveway Gate Handles (1 Pair)	
GA156	1	Driveway Gate Stop	



SCALE : 3/4"=1'-0"

GILBERTON
 GA011-02