


NOTES:
 01. FOOTING SIZES TO BE DETERMINED DURING TIME OF INSTALLATION. DEPTH OF FOOTING DETERMINED BY SOIL CONDITIONS / FROST LINE.

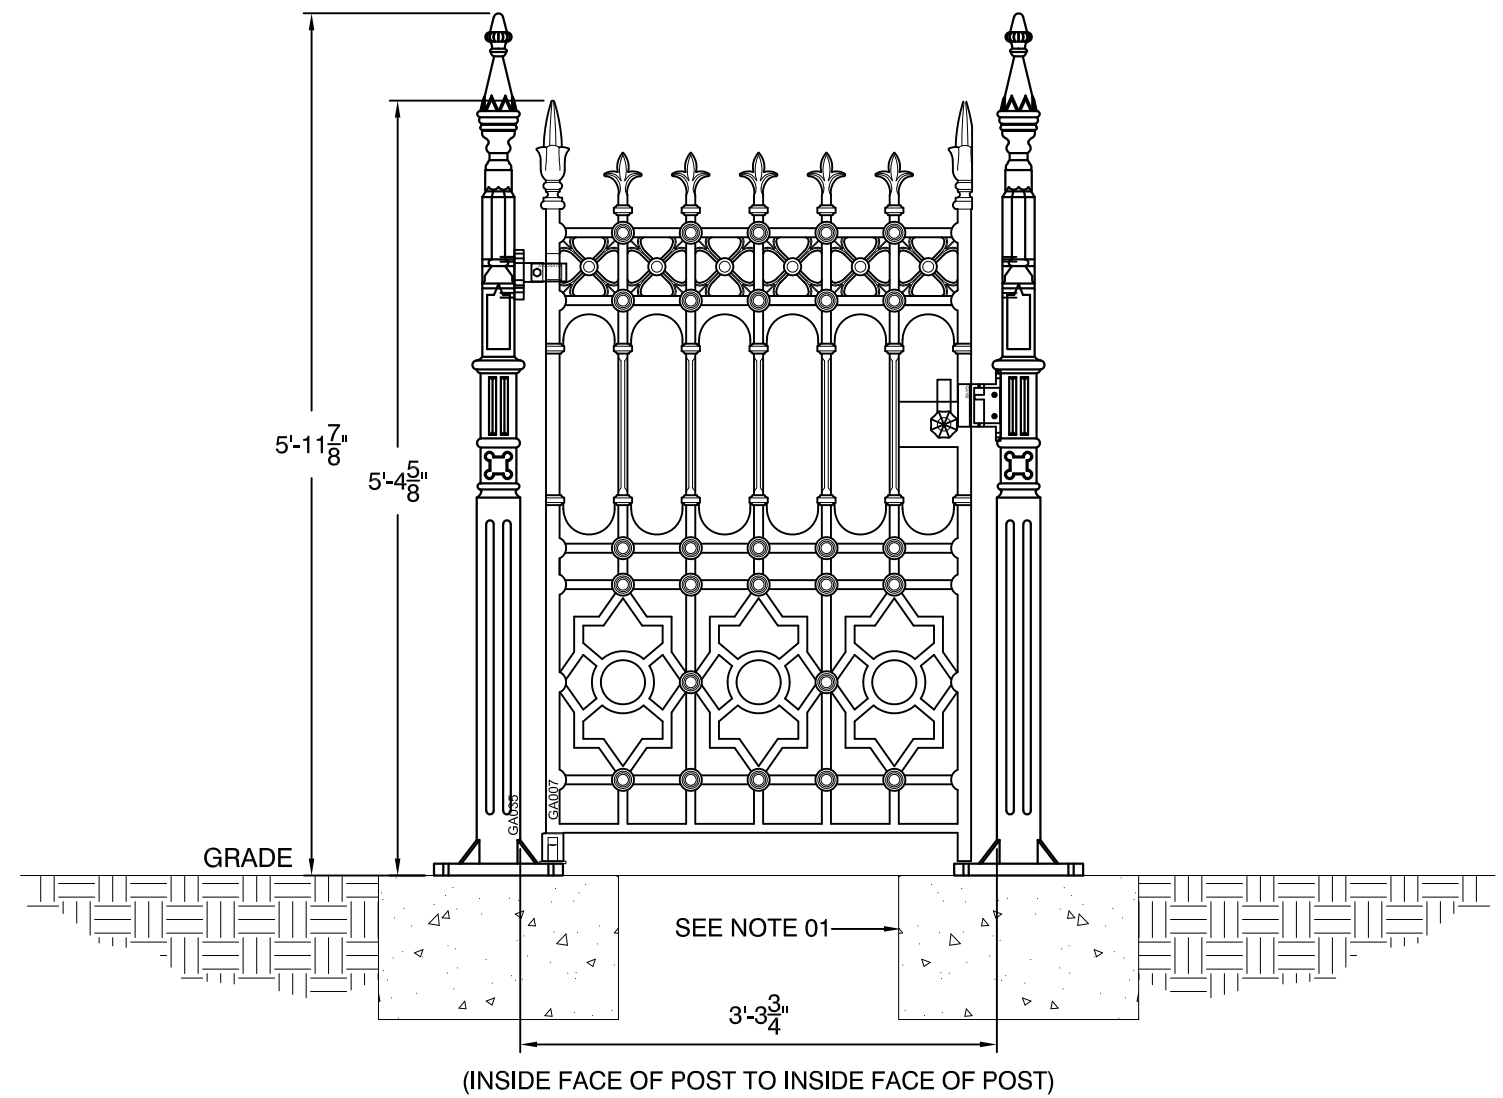

Construction
 All railing, gates and posts are crafted in solid cast iron, and are modular in design for ease of installation.

Finishing
 Components are provided with a rust-preventative universal primer basecoat, ready for application of final paint finish upon installation.

Item #	Qty.	Description	Weight
GA007	1	Stewart 3' Pedestrian Gate	257 lbs
GA035	2	Gothic Pedestrian Gate Post	209 lbs Each
GA174	1	Gothic Hinge And Pivot Set	
GA158	1	Pedestrian Gate Handle And Striker	



SCALE : 3/4"=1'-0"

STEWART
 GA007-01