


NOTES:
 01. FOOTING SIZES TO BE DETERMINED DURING TIME OF INSTALLATION. DEPTH OF FOOTING DETERMINED BY SOIL CONDITIONS / FROST LINE.

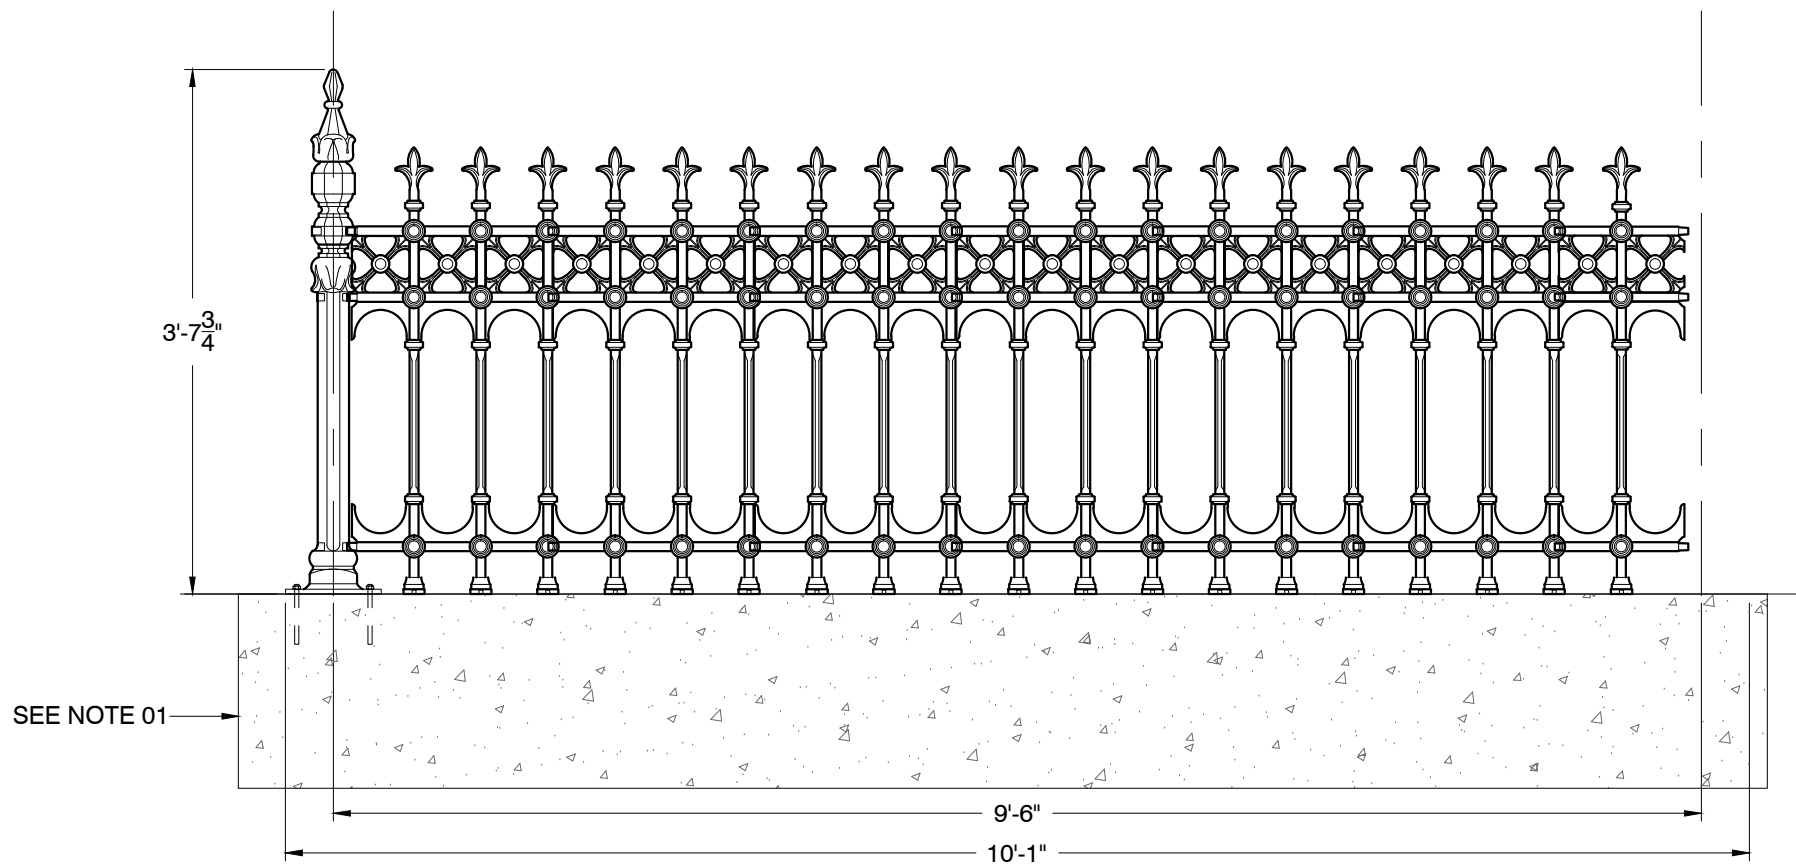

Construction
 All railing, gates and posts are crafted in solid cast iron, and are modular in design for ease of installation.

Finishing
 Components are provided with a rust-preventative universal primer basecoat, ready for application of final paint finish upon installation

| Item # | Qty. | Description | Weight |
|--|------|---|------------------|
| GA003 | 1 | Stewart Half Height Railing Post | 51 lbs |
| GA008A | 6 | Stewart Half Height Railing Panel With Feet | 45 lbs Per Panel |
| GA017A | 1 | Stewart Half Height Joiner Panel With Feet | 22 lbs Per Panel |
| Single Half Height Railing Stay Suggested Or As Necessary To Suit Installation | | | |

| Pricing |
|------------------------------|
| MSRP: \$ 128.57 / Linear ft. |

SCALE : 3/4"=1'-0"

STEWART
 GA008a