
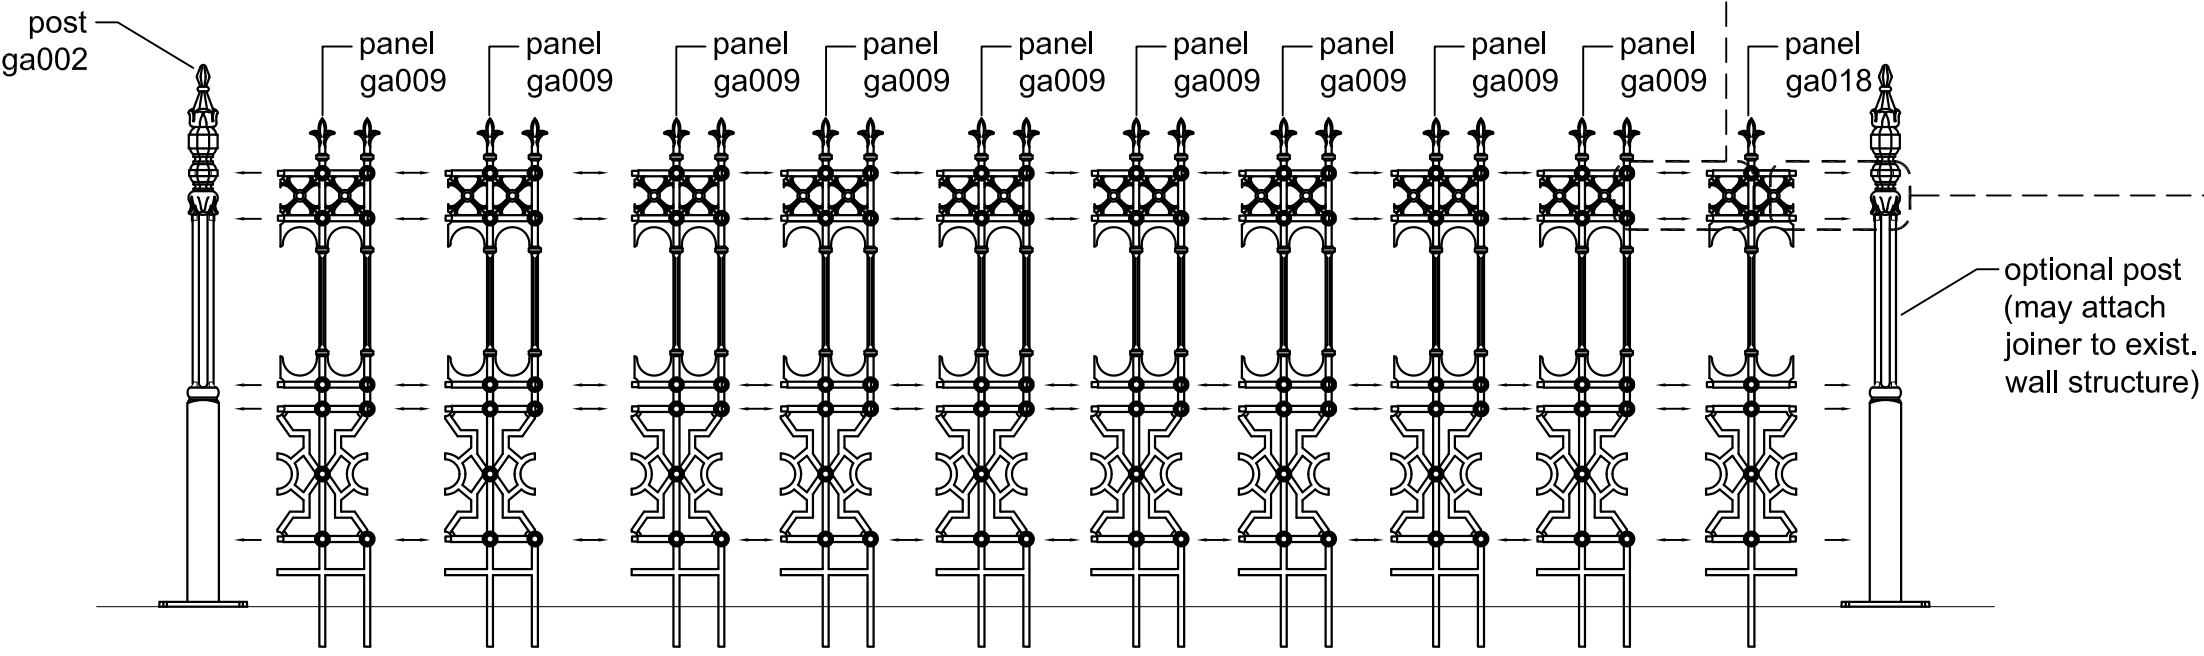
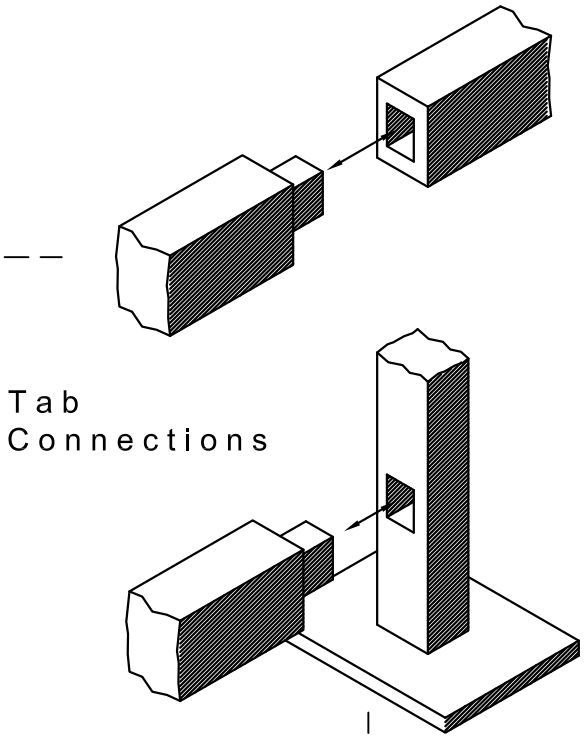



NOTES:
 01. FOOTING SIZES TO BE DETERMINED DURING TIME OF INSTALLATION. DEPTH OF FOOTING DETERMINED BY SOIL CONDITIONS / FROST LINE.

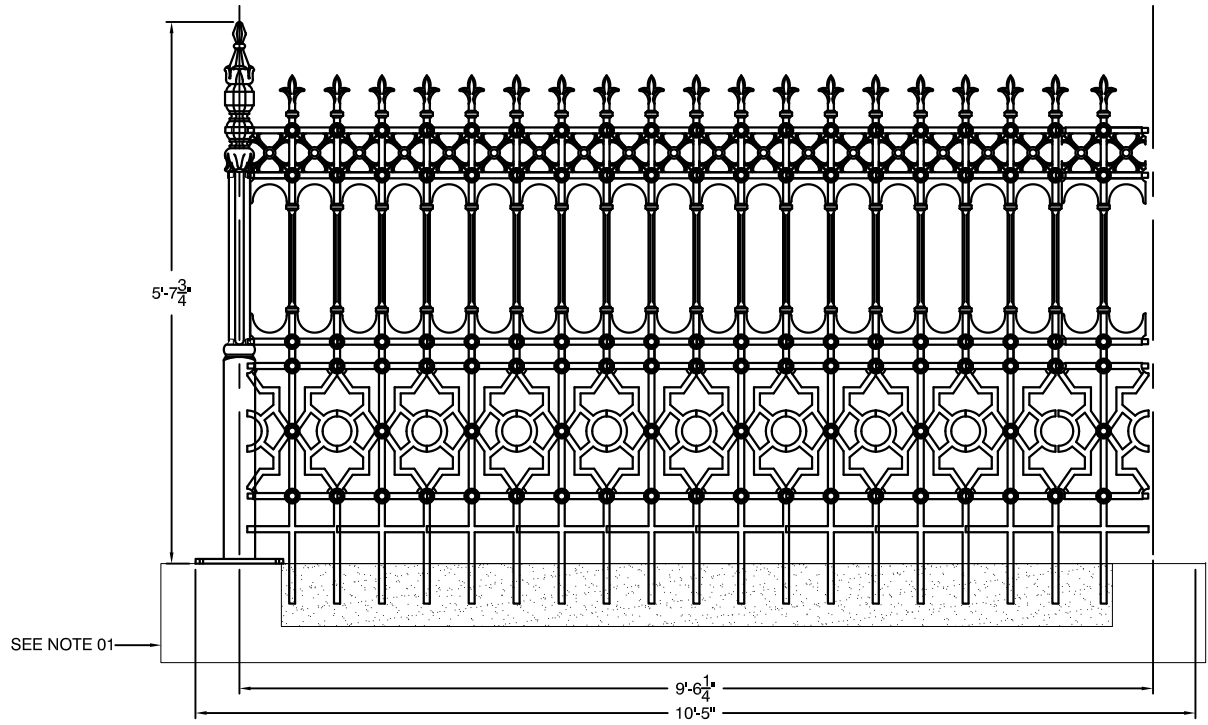

Construction
 All railing, gates and posts are crafted in solid cast iron, and are modular in design for ease of installation.

Finishing
 Components are provided with a rust-preventative universal primer basecoat, ready for application of final paint finish upon installation.

Item #	Qty.	Description	Weight
GA002	1	Stewart Full Height Railing Posts	85 lbs
GA009	9	Stewart Full Hgt Railing Panel w/Root Fixing	53 lbs Per Panel
GA018	1	Stewart Full Hgt Joiner Panel w/Root Fixing	40 lbs Per Panel
Single Full Height Railing Stay Suggested Or As Necessary To Suit Installation			

 

SCALE : 1/2"=1'-0"

STEWART
GA009