


NOTES:
 01. FOOTING SIZES TO BE DETERMINED DURING TIME OF INSTALLATION. DEPTH OF FOOTING DETERMINED BY SOIL CONDITIONS / FROST LINE.

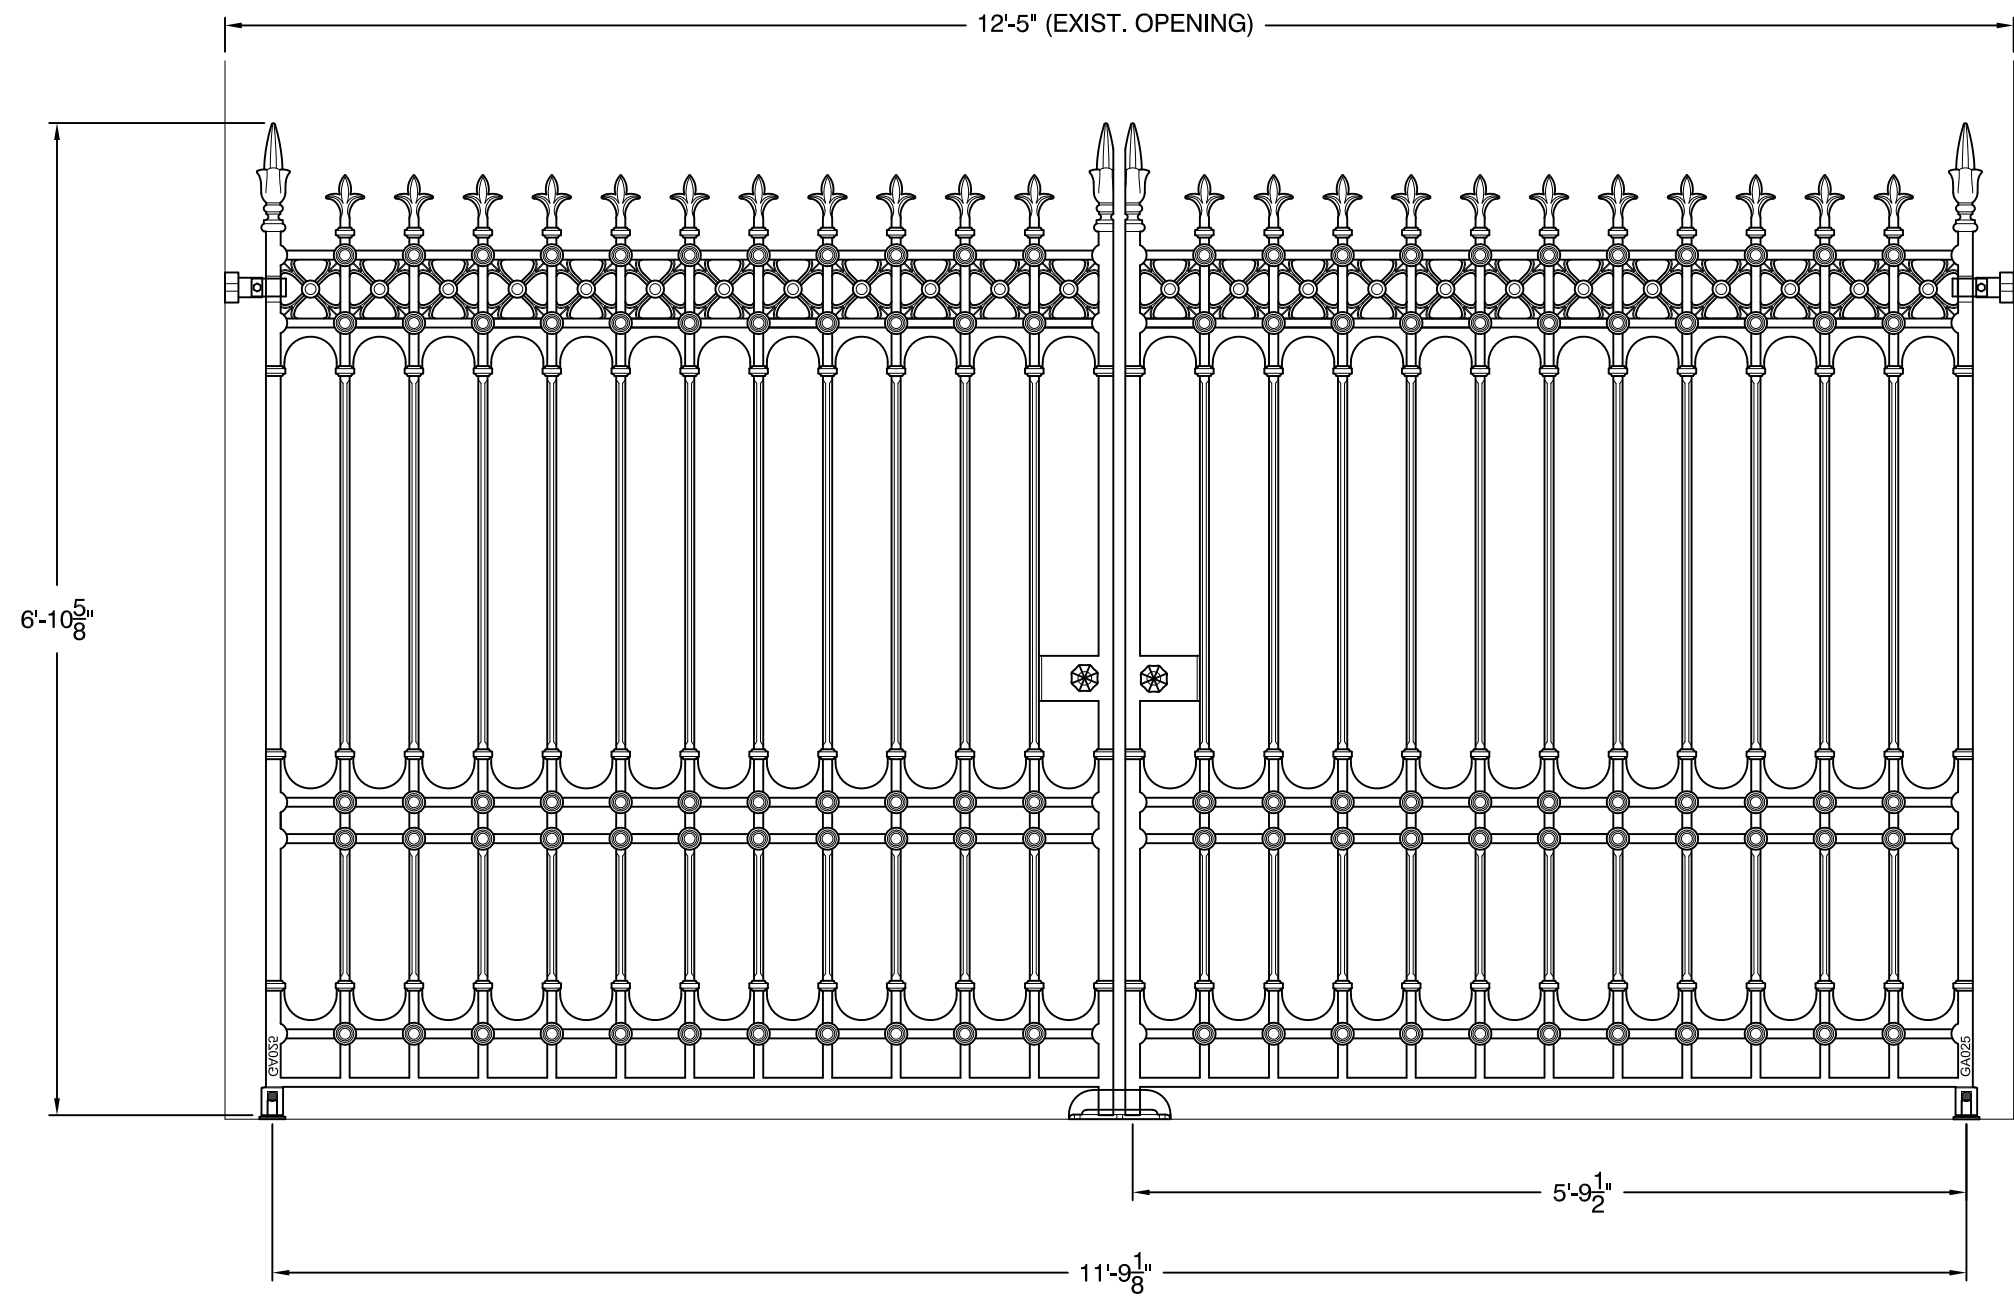

Construction
 All railing, gates and posts are crafted in solid cast iron, and are modular in design for ease of installation.

Finishing
 Components are provided with a rust-preventative universal primer basecoat, ready for application of final paint finish upon installation.

Item #	Qty.	Description	Weight
GA025	1	Stirling 12' Gate (1 Pair)	1122 Lbs (per Pair)
GA175	2	Pillar Hinge And Pivot Set	
GA020	2	Driveway Gate Handles (1 Pair)	
GA156	1	Driveway Gate Stop	



SCALE : 3/4"=1'-0"

STIRLING
GA025-00