


NOTES:  
 01. FOOTING SIZES TO BE DETERMINED DURING TIME OF INSTALLATION. DEPTH OF FOOTING DETERMINED BY SOIL CONDITIONS / FROST LINE.

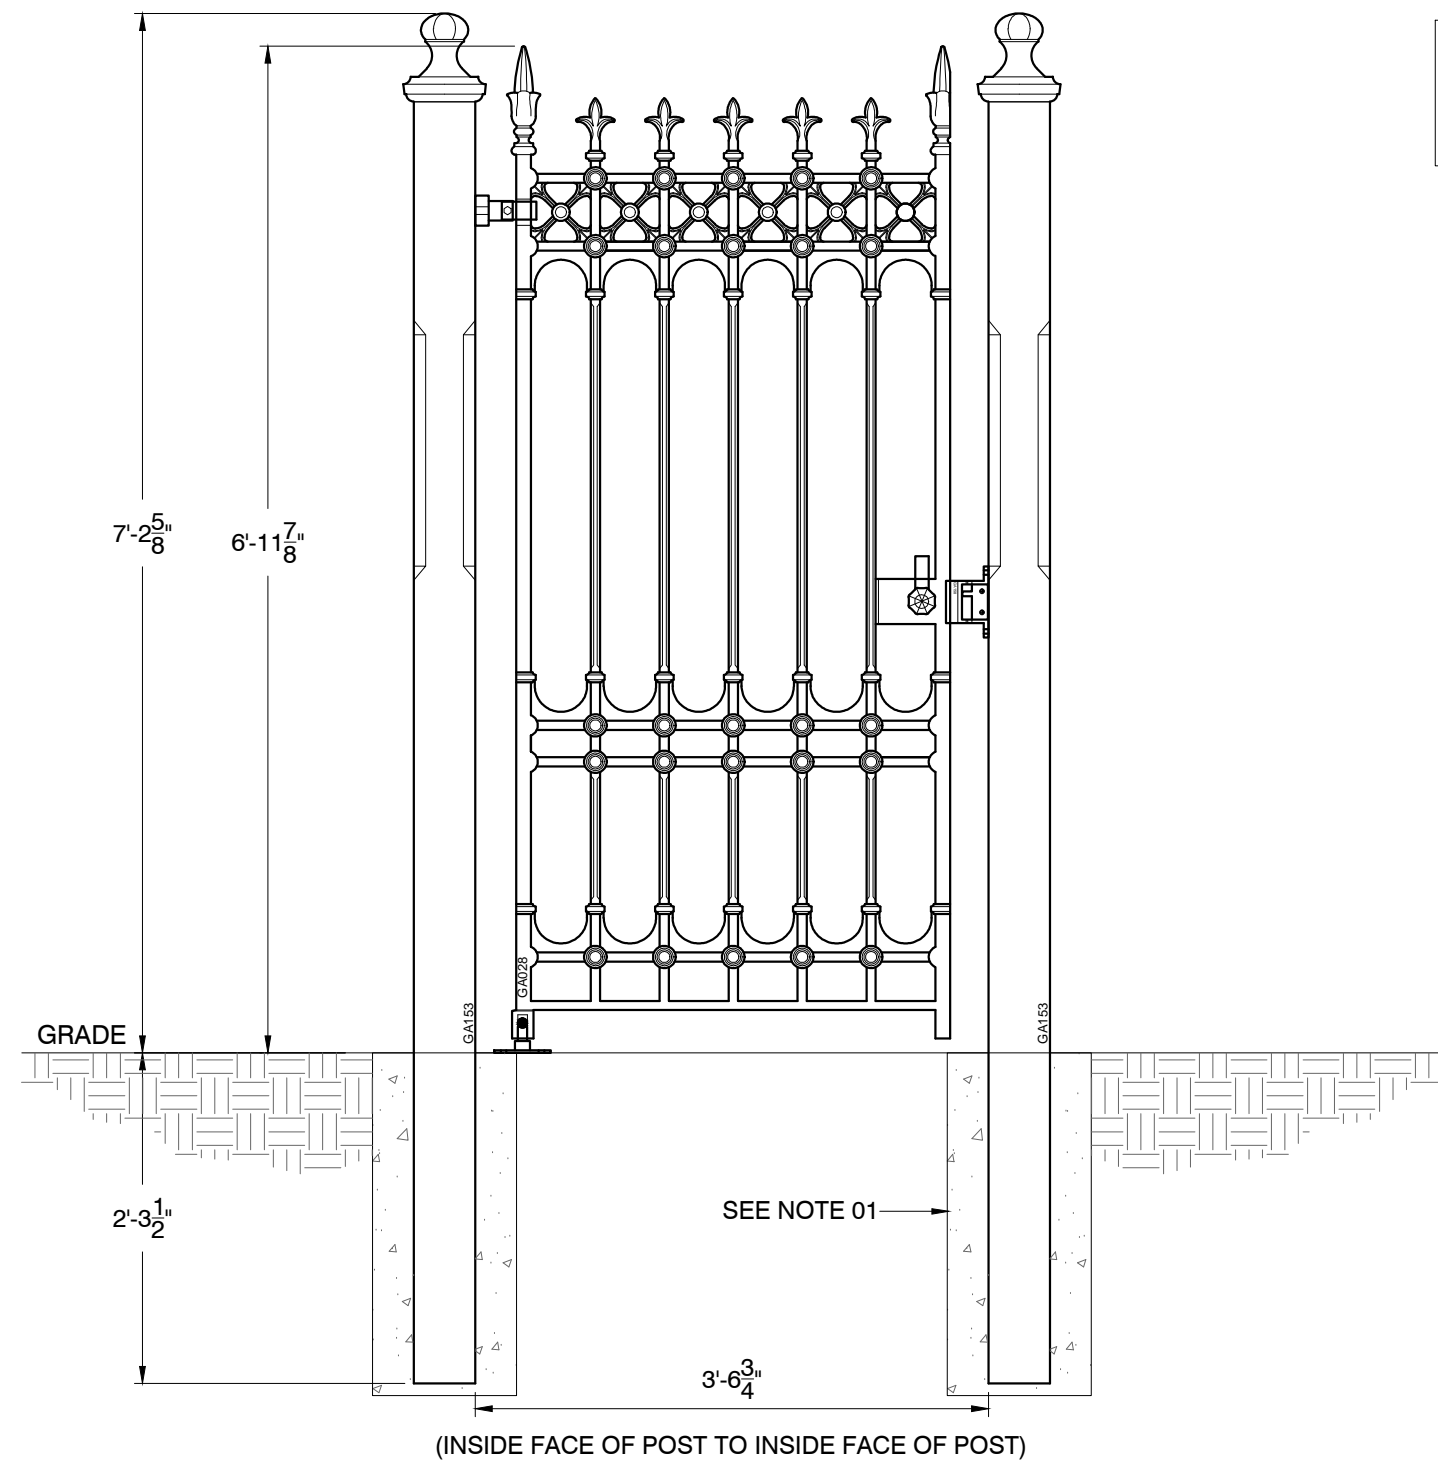

**Construction**  
 All railing, gates and posts are crafted in solid cast iron, and are modular in design for ease of installation.

**Finishing**  
 Components are provided with a rust-preventative universal primer basecoat, ready for application of final paint finish upon installation

Item #	Qty.	Description	Weight
GA028	1	Stirling 3' Pedestrian Gate	313 lbs
GA153	2	Stirling Driveway Gate Post with Root Fixing	462 lbs Each
GA175	1	Pillar Hinge And Pivot Set	
GA158	1	Pedestrian Gate Handle And Striker	

Pricing	
GATE:	\$ 1320.67
POSTS:	\$ 3654.04
HARDWARE:	\$ 110.40
<b>MSRP:</b>	<b>\$ 5085.11</b>

SCALE : 3/4"=1'-0"

**STIRLING  
GA028-02**