


NOTES:  
 01. FOOTING SIZES TO BE DETERMINED DURING TIME OF INSTALLATION. DEPTH OF FOOTING DETERMINED BY SOIL CONDITIONS / FROST LINE.

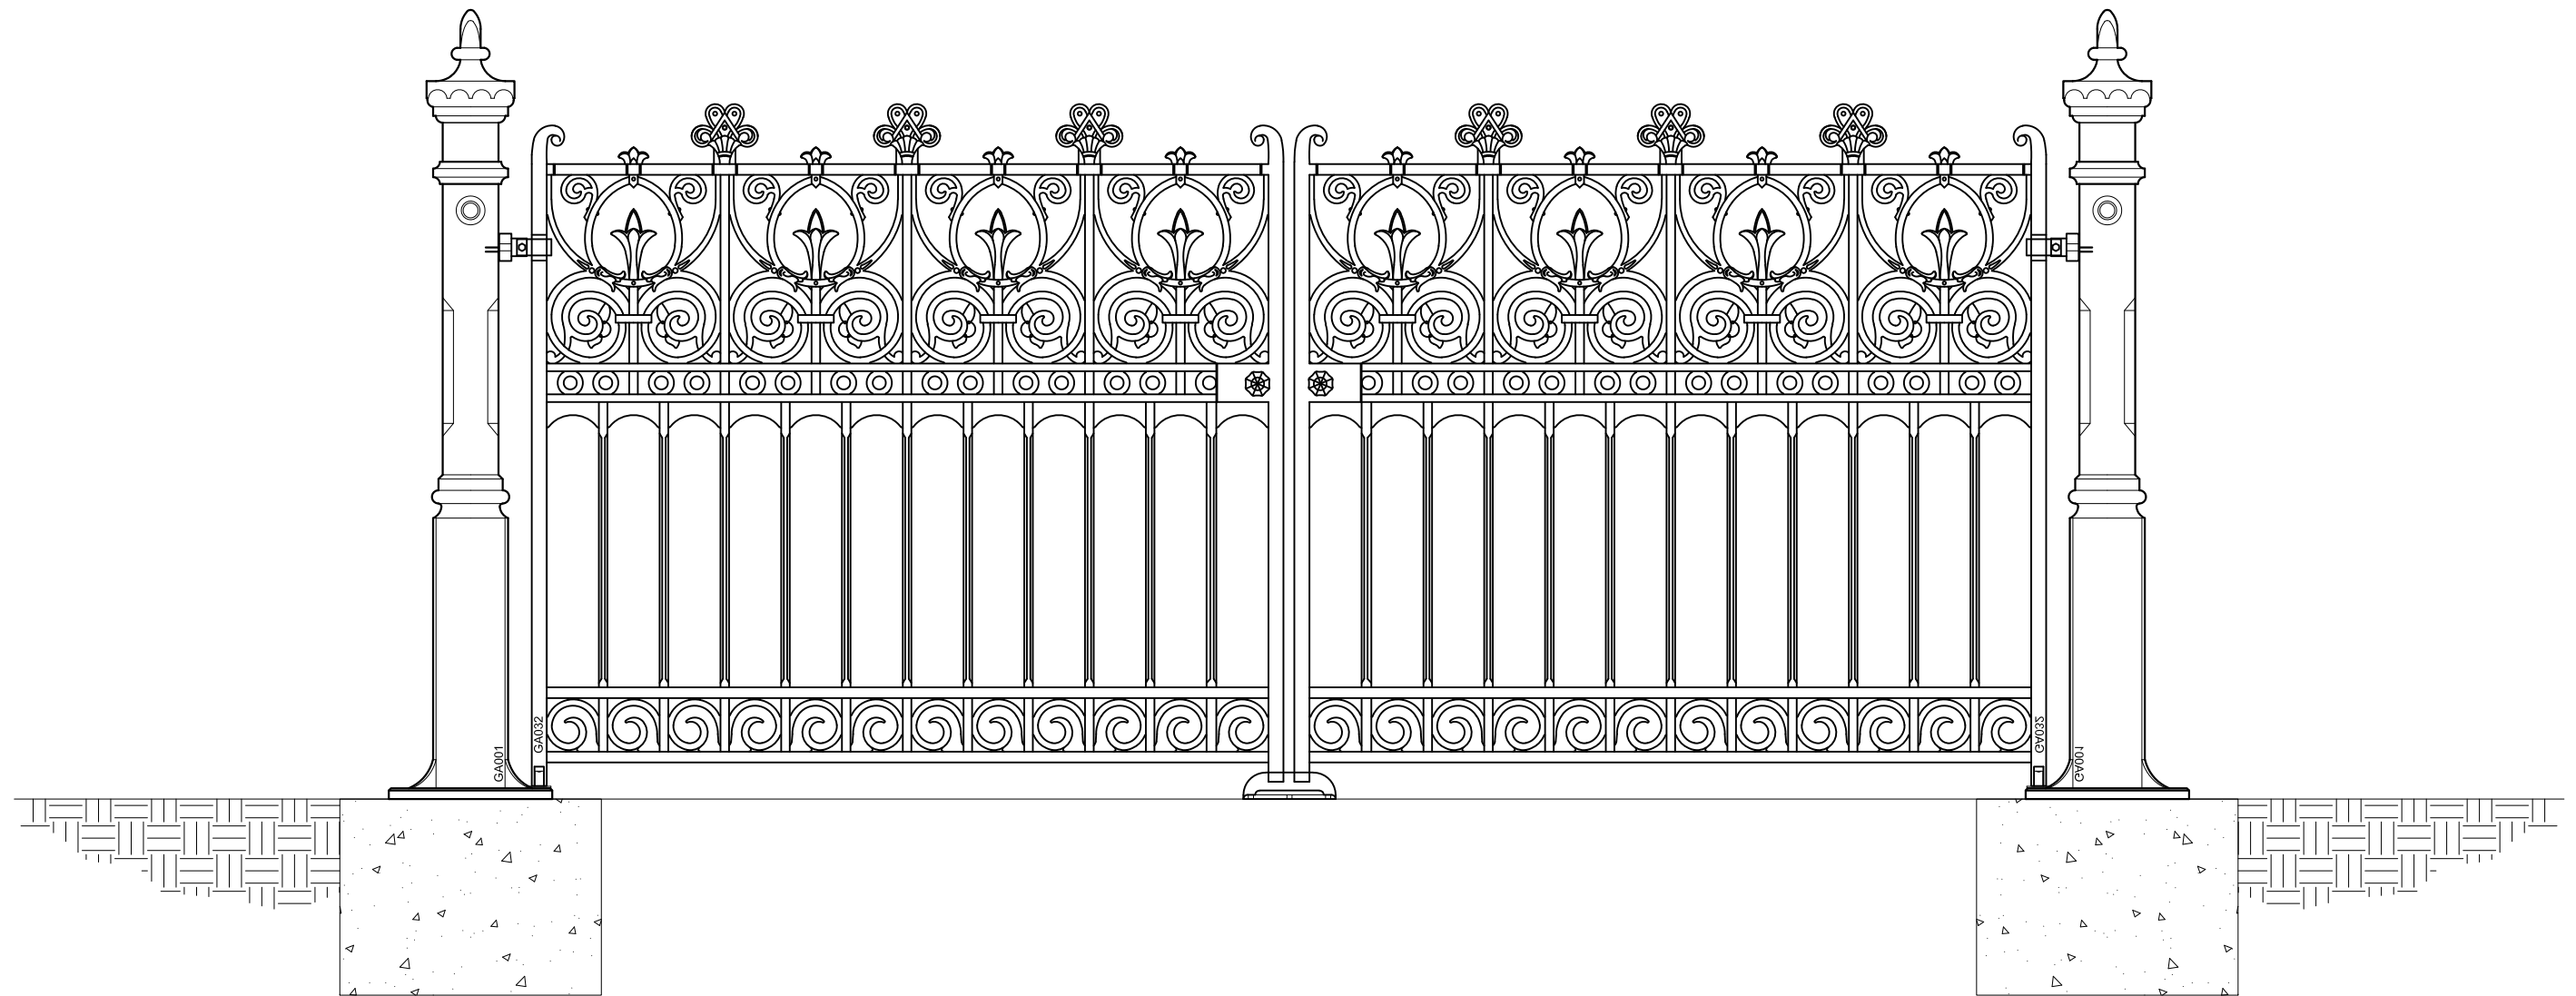

**HERITAGE  
 CAST IRON**  
 |||||  
**USA**  
 WWW.HERITAGECASTIRONUSA.COM

**Construction**  
 All railing, gates and posts are crafted in solid cast iron, and are modular in design for ease of installation.

**Finishing**  
 Components are provided with a rust-preventative universal primer basecoat, ready for application of final paint finish upon installation.

Item #	Qty.	Description	Weight
GA032	1	Prospect 12' Gate (1 Pair)	860 lbs (per pair)
GA001	2	Pillar Driveway Gate Post	268 lbs Each
GA175	2	Pillar Hinge And Pivot Set	
GA020	2	Driveway Gate Handles (1 Pair)	
GA156	1	Driveway Gate Stop	



SCALE : 3/4"=1'-0"

**PROSPECT  
 GA032-01**