


NOTES:  
 01. FOOTING SIZES TO BE DETERMINED DURING TIME OF INSTALLATION. DEPTH OF FOOTING DETERMINED BY SOIL CONDITIONS / FROST LINE.

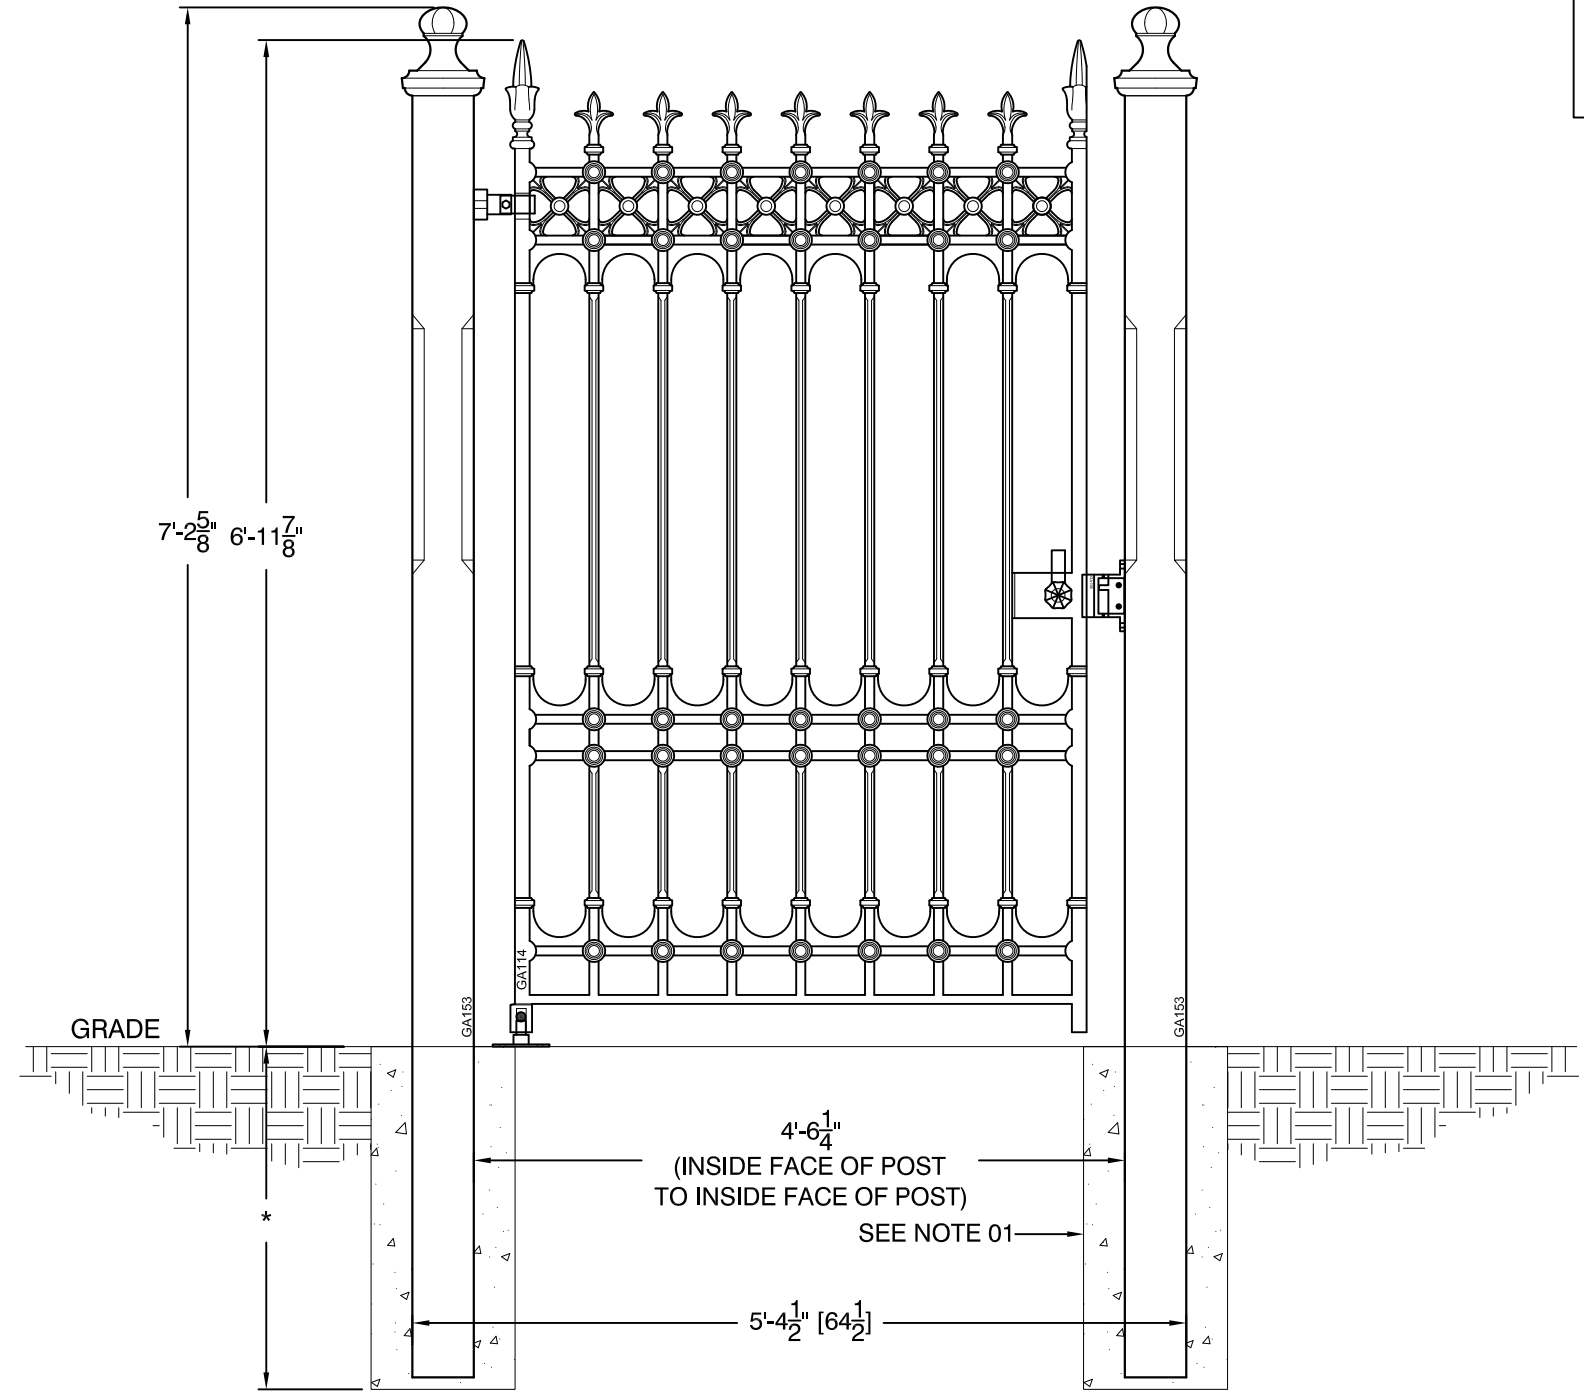

**Construction**  
 All railing, gates and posts are crafted in solid cast iron, and are modular in design for ease of installation.

**Finishing**  
 Components are provided with a rust-preventative universal primer basecoat, ready for application of final paint finish upon installation.

Item #	Qty.	Description	Weight
GA114	1	Stirling 4' Pedestrian Gate	391 lbs
GA153	2	Stirling Driveway Gate Post with Root Fixing	462 lbs Each
GA175	1	Pillar Hinge And Pivot Set	
GA158	1	Pedestrian Gate Handle And Striker	



SCALE : 3/4"=1'-0"

STIRLING  
 GA114-02