


NOTES:
 01. FOOTING SIZES TO BE DETERMINED DURING TIME OF INSTALLATION. DEPTH OF FOOTING DETERMINED BY SOIL CONDITIONS / FROST LINE.

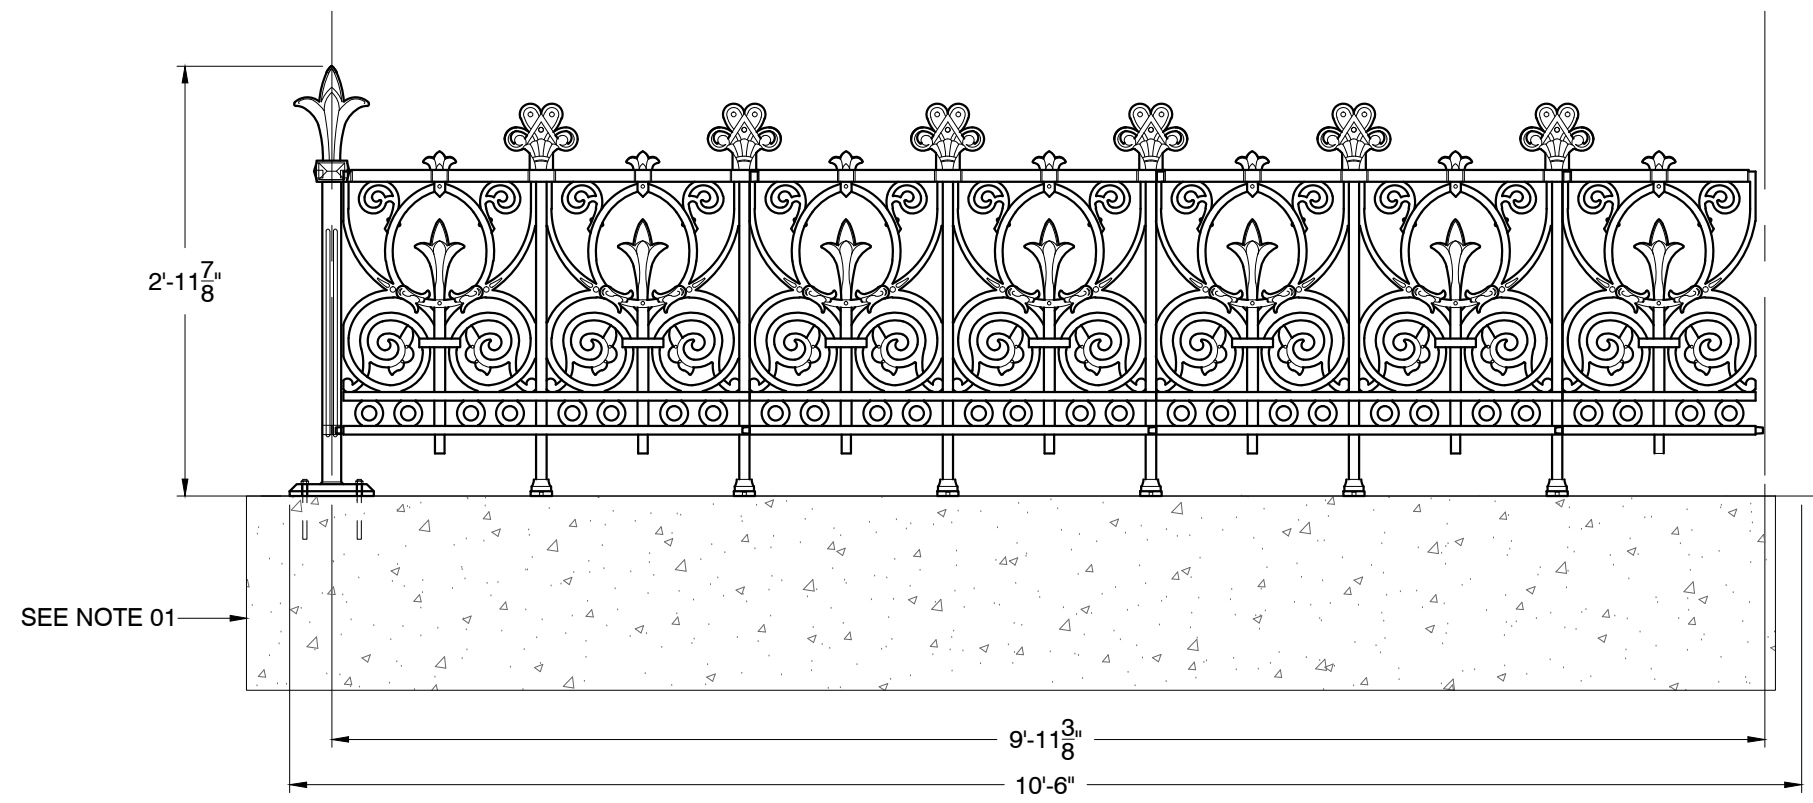

Construction
 All railing, gates and posts are crafted in solid cast iron, and are modular in design for ease of installation.

Finishing
 Components are provided with a rust-preventative universal primer basecoat, ready for application of final paint finish upon installation

Item #	Qty.	Description	Weight
GA136	1	Prospect Railing Post	33 lbs
GA133a	3	Prospect Railing Panel With Feet	73 lbs Per Panel
GA134a	1	Prospect Railing Joiner Panel	34 lbs
SINGLE HALF HEIGHT RAILING STAY SUGGESTED OR AS NECESSARY TO SUIT INSTALLATION			

Pricing
MSRP: \$ 125.32 / Linear ft.

SCALE : 3/4"=1'-0"

PROSPECT
 GA133a